


© COPYRIGHT DJULAS LTD
 The drawing is the property of Dulas Ltd and shall not be copied, reproduced or in part, without the written consent of Dulas Ltd.
 © 2021

FEASIBILITY ONLY

LOCATION OF PROPOSED CWM BIG HYDRO SCHEME

NOTES

FOR SITE LAYOUT SEE HD03136-MAP-11

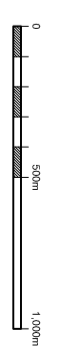

© CROWN COPYRIGHT. ALL RIGHTS RESERVED 2021
 LICENCE NUMBER 0100031673

REV	DATE	NAME	CHKD	DESCRIPTION
A	26 MAR 21	MP	-	FIRST ISSUE FOR FEASIBILITY



DULAS LTD, UNIT 1 DYFI ECO PARK, MACHYLLLETH
 POWYS, SY20 8AX, UNITED KINGDOM
 TEL: +44(0)1654 705000 FAX: +44(0)1654 703000
 www.dulas.org.uk








CLIENT: **BLAENAU GWENT CBC**
 PROJECT: **HYDRO RESOURCE ASSESSMENT**
 LOCATION: **BLAENAU GWENT, SOUTH WALES**

DRAWING TITLE: **CWM BIG HYDRO SITE LOCATION**
 DRAWING NO: **HD03136-MAP-10** SHEET: **1 of 1** REVISION: **A**

COPYRIGHT DULAS LTD
 This drawing is the property of Dulas Ltd and shall not be copied, reproduced, retained, disclosed to any unauthorised person, in whole or in part, without written consent of Dulas Ltd. © 2021

**FOR CONSENTS ONLY
 NOT FOR CONSTRUCTION**

NOTES

- Legend**
-  Cwm Big Catchment
 -  Cwm Big Pipeline
 -  Cwm Big Structures
 -  Site of Special Scientific Interest
 -  Local Nature Reserve
 -  Grade II Listed Building
 -  Scheduled Monument

© CROWN COPYRIGHT & DATABASE RIGHTS 2021
 ORDNANCE SURVEY LICENCE 0100031673




REV	DATE	NAME	CHKD	DESCRIPTION
A	26/3/21	RK	MP	FEASIBILITY



CLIENT: **BLAENAU GWENT CBC**
 PROJECT: **HYDRO RESOURCE ASSESSMENT**
 LOCATION: **BLAENAU GWENT, SOUTH WALES**
 PROJECT No.: SCALE: 1:20,000 (A3)
 DRAWING TITLE: **CWM BIG CONSTRAINTS MAP**

DRAWING No.	SHEET	REVISION
HD03136-MAP-12	0	A

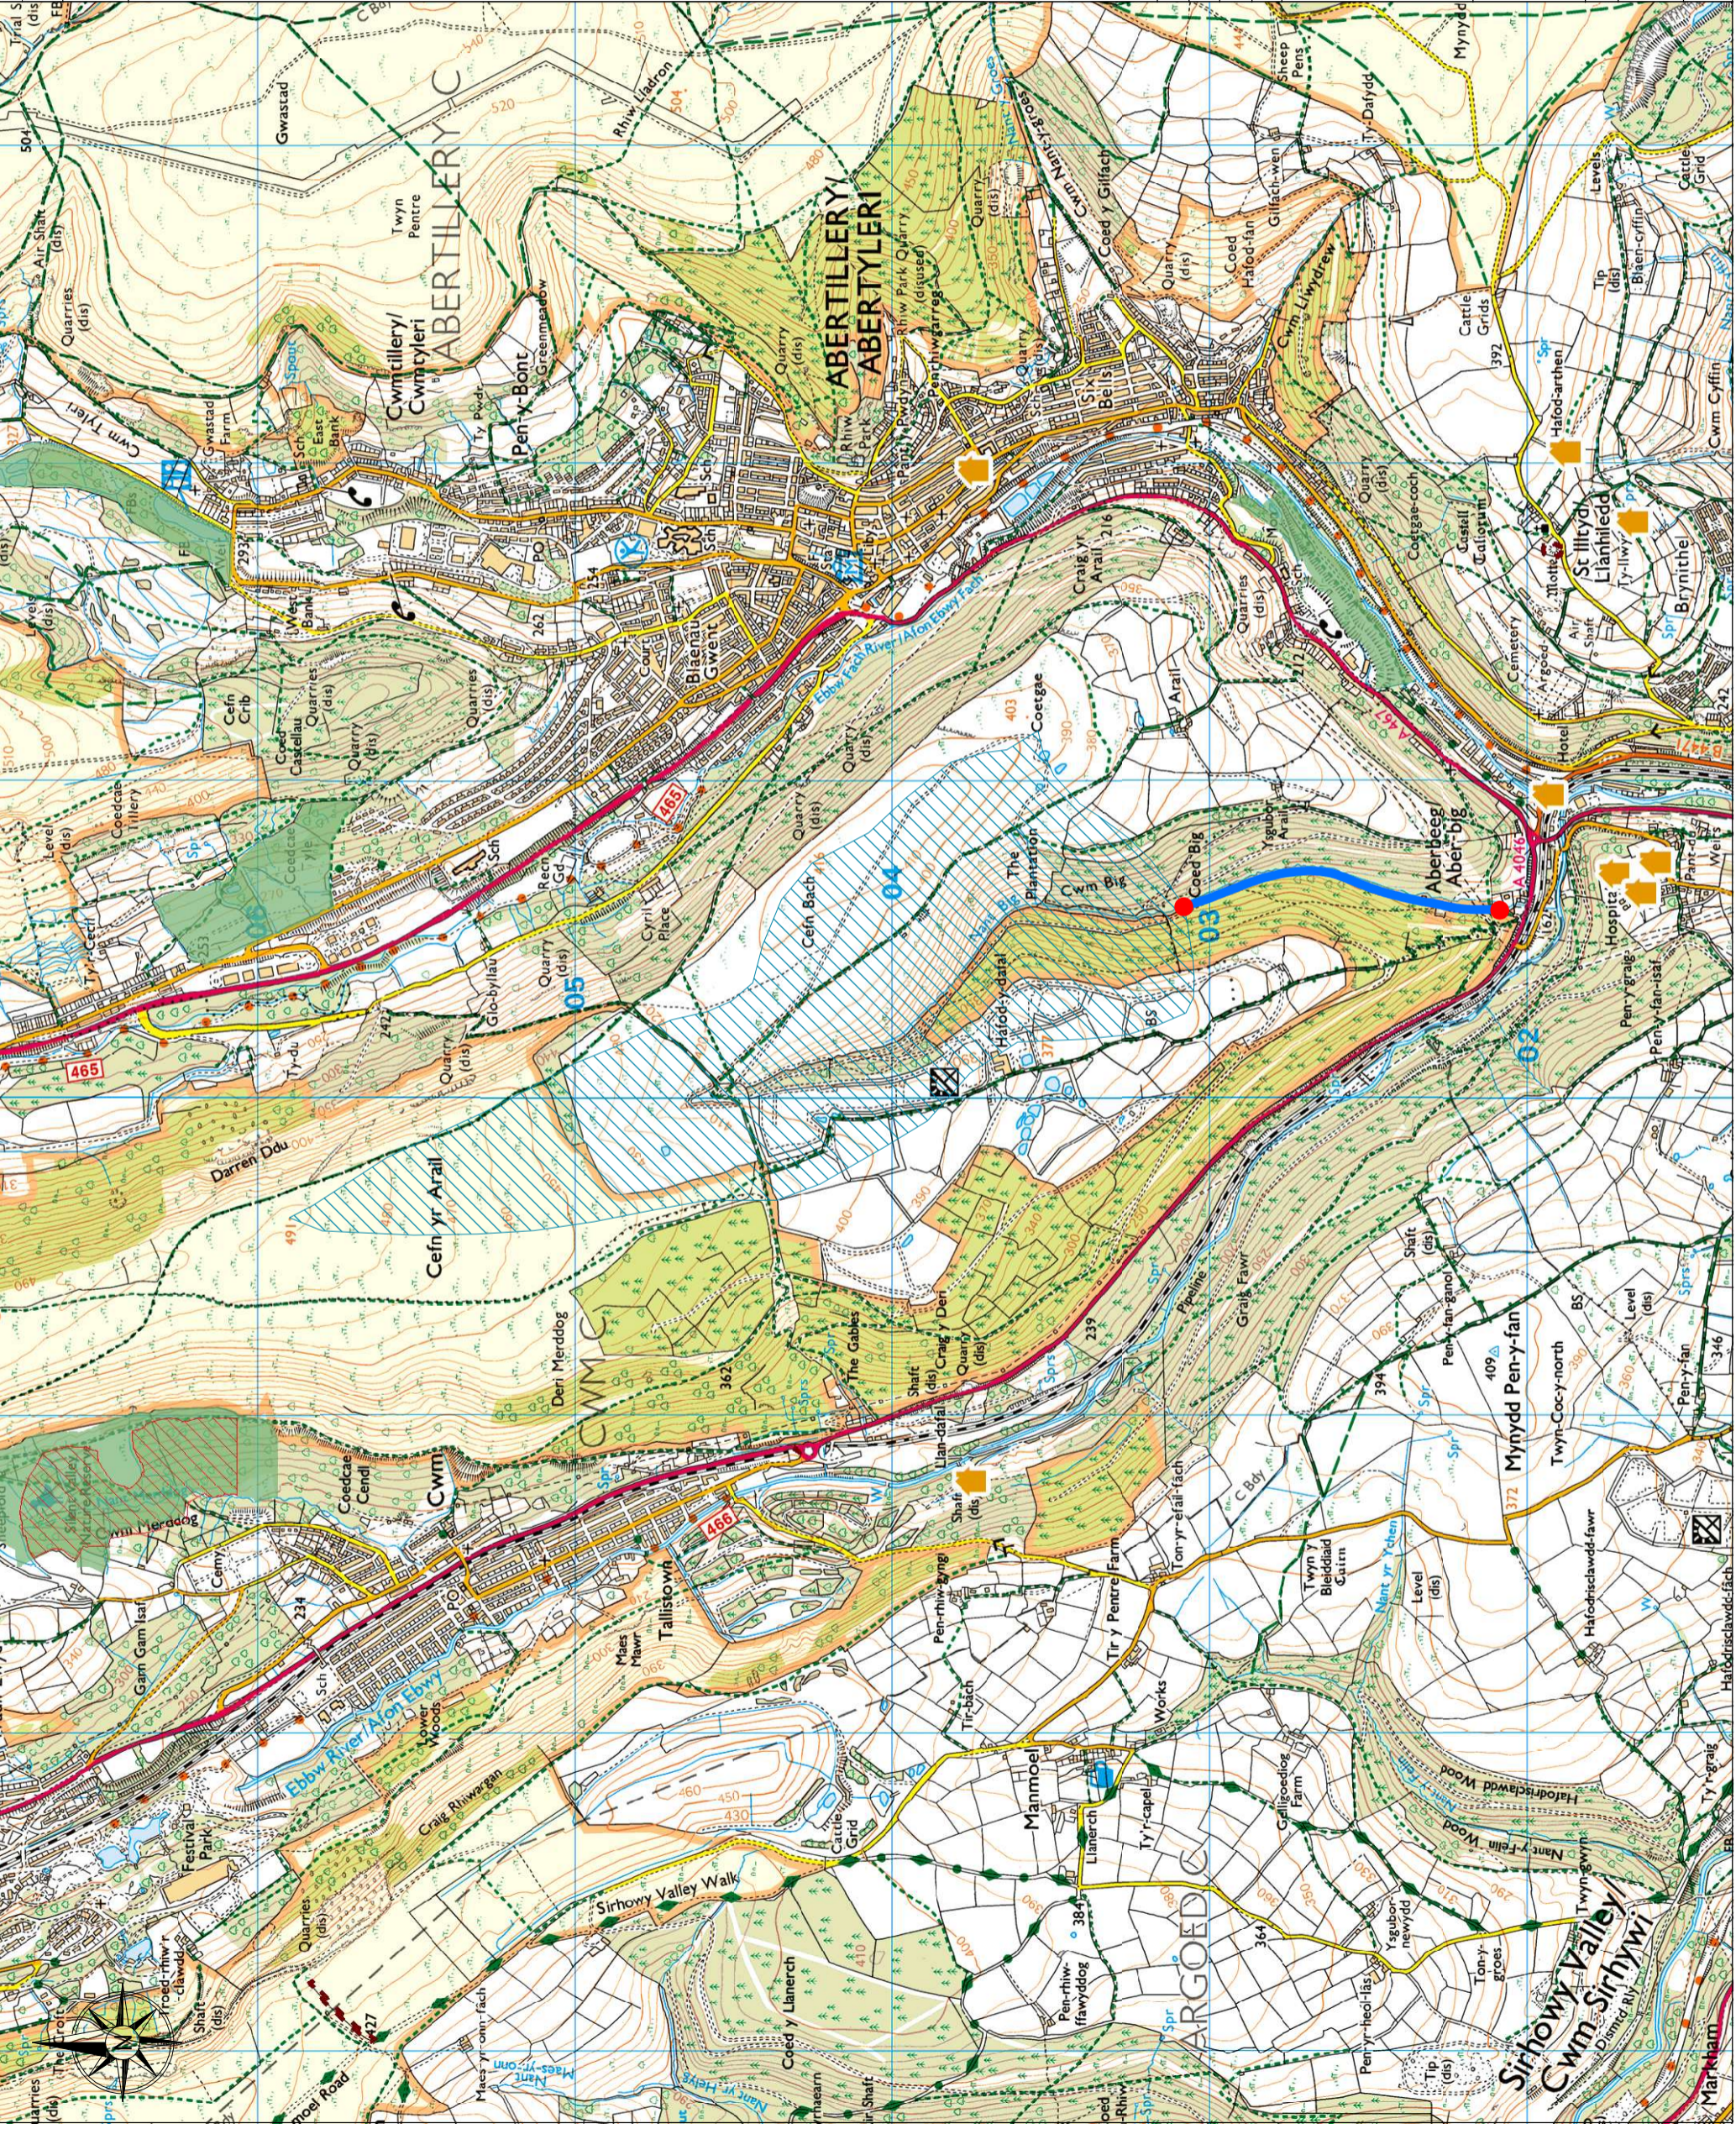


FEASIBILITY ONLY

PROPOSED SITE LAYOUT FOR CWM BIG HYDRO SCHEME

NOTES

- INTAKE SO 20615 03055
- POWERHOUSE SO 20590 02075
- OUTFALL SO 20595 02070

- PIPELINE
- BURIED ELECTRICITY CABLE

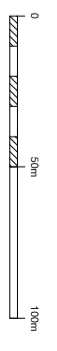

© CROWN COPYRIGHT. ALL RIGHTS RESERVED 2021
LICENCE NUMBER 0100031673

REV	DATE	NAME	CHKD	DESCRIPTION
A	26 MAR 21	MP	-	FIRST ISSUE FOR FEASIBILITY



DULAS LTD, UNIT 1 DYFRIGO PARK, MACHYNALLETH
POWYS, SY20 8AX, UNITED KINGDOM
TEL: +44(0)1654 705000 FAX: +44(0)1654 703000
www.dulas.org.uk

CLIENT: BLAENAU GWENT CBC
PROJECT: HYDRO RESOURCE ASSESSMENT
LOCATION: BLAENAU GWENT, SOUTH WALES

PROJECT No: HD03136 SCALE: 1:2,500 at A3
DRAWING TITLE: CWM BIG HYDRO DETAILED SITE LAYOUT
DRAWING No: HD03136-MAP-13 SHEET: 1 of 1 REVISION: A

